
PROJECT MANAGER_____ FEDERAL AID REVISED STATE STATE DESIGN FEATURES RELATING TO CONSTRUCTION PROJECT ROUTE PROJECT SURVEYED BY ______ OR TO REGULATION AND CONTROL OF TRAFFIC DESIGN SUPERVISED BY _____ MAY BE SUBJECT TO CHANGE AS DEEMED DESIGNED BY ______ NECESSARY BY THE DEPARTMENT VA.

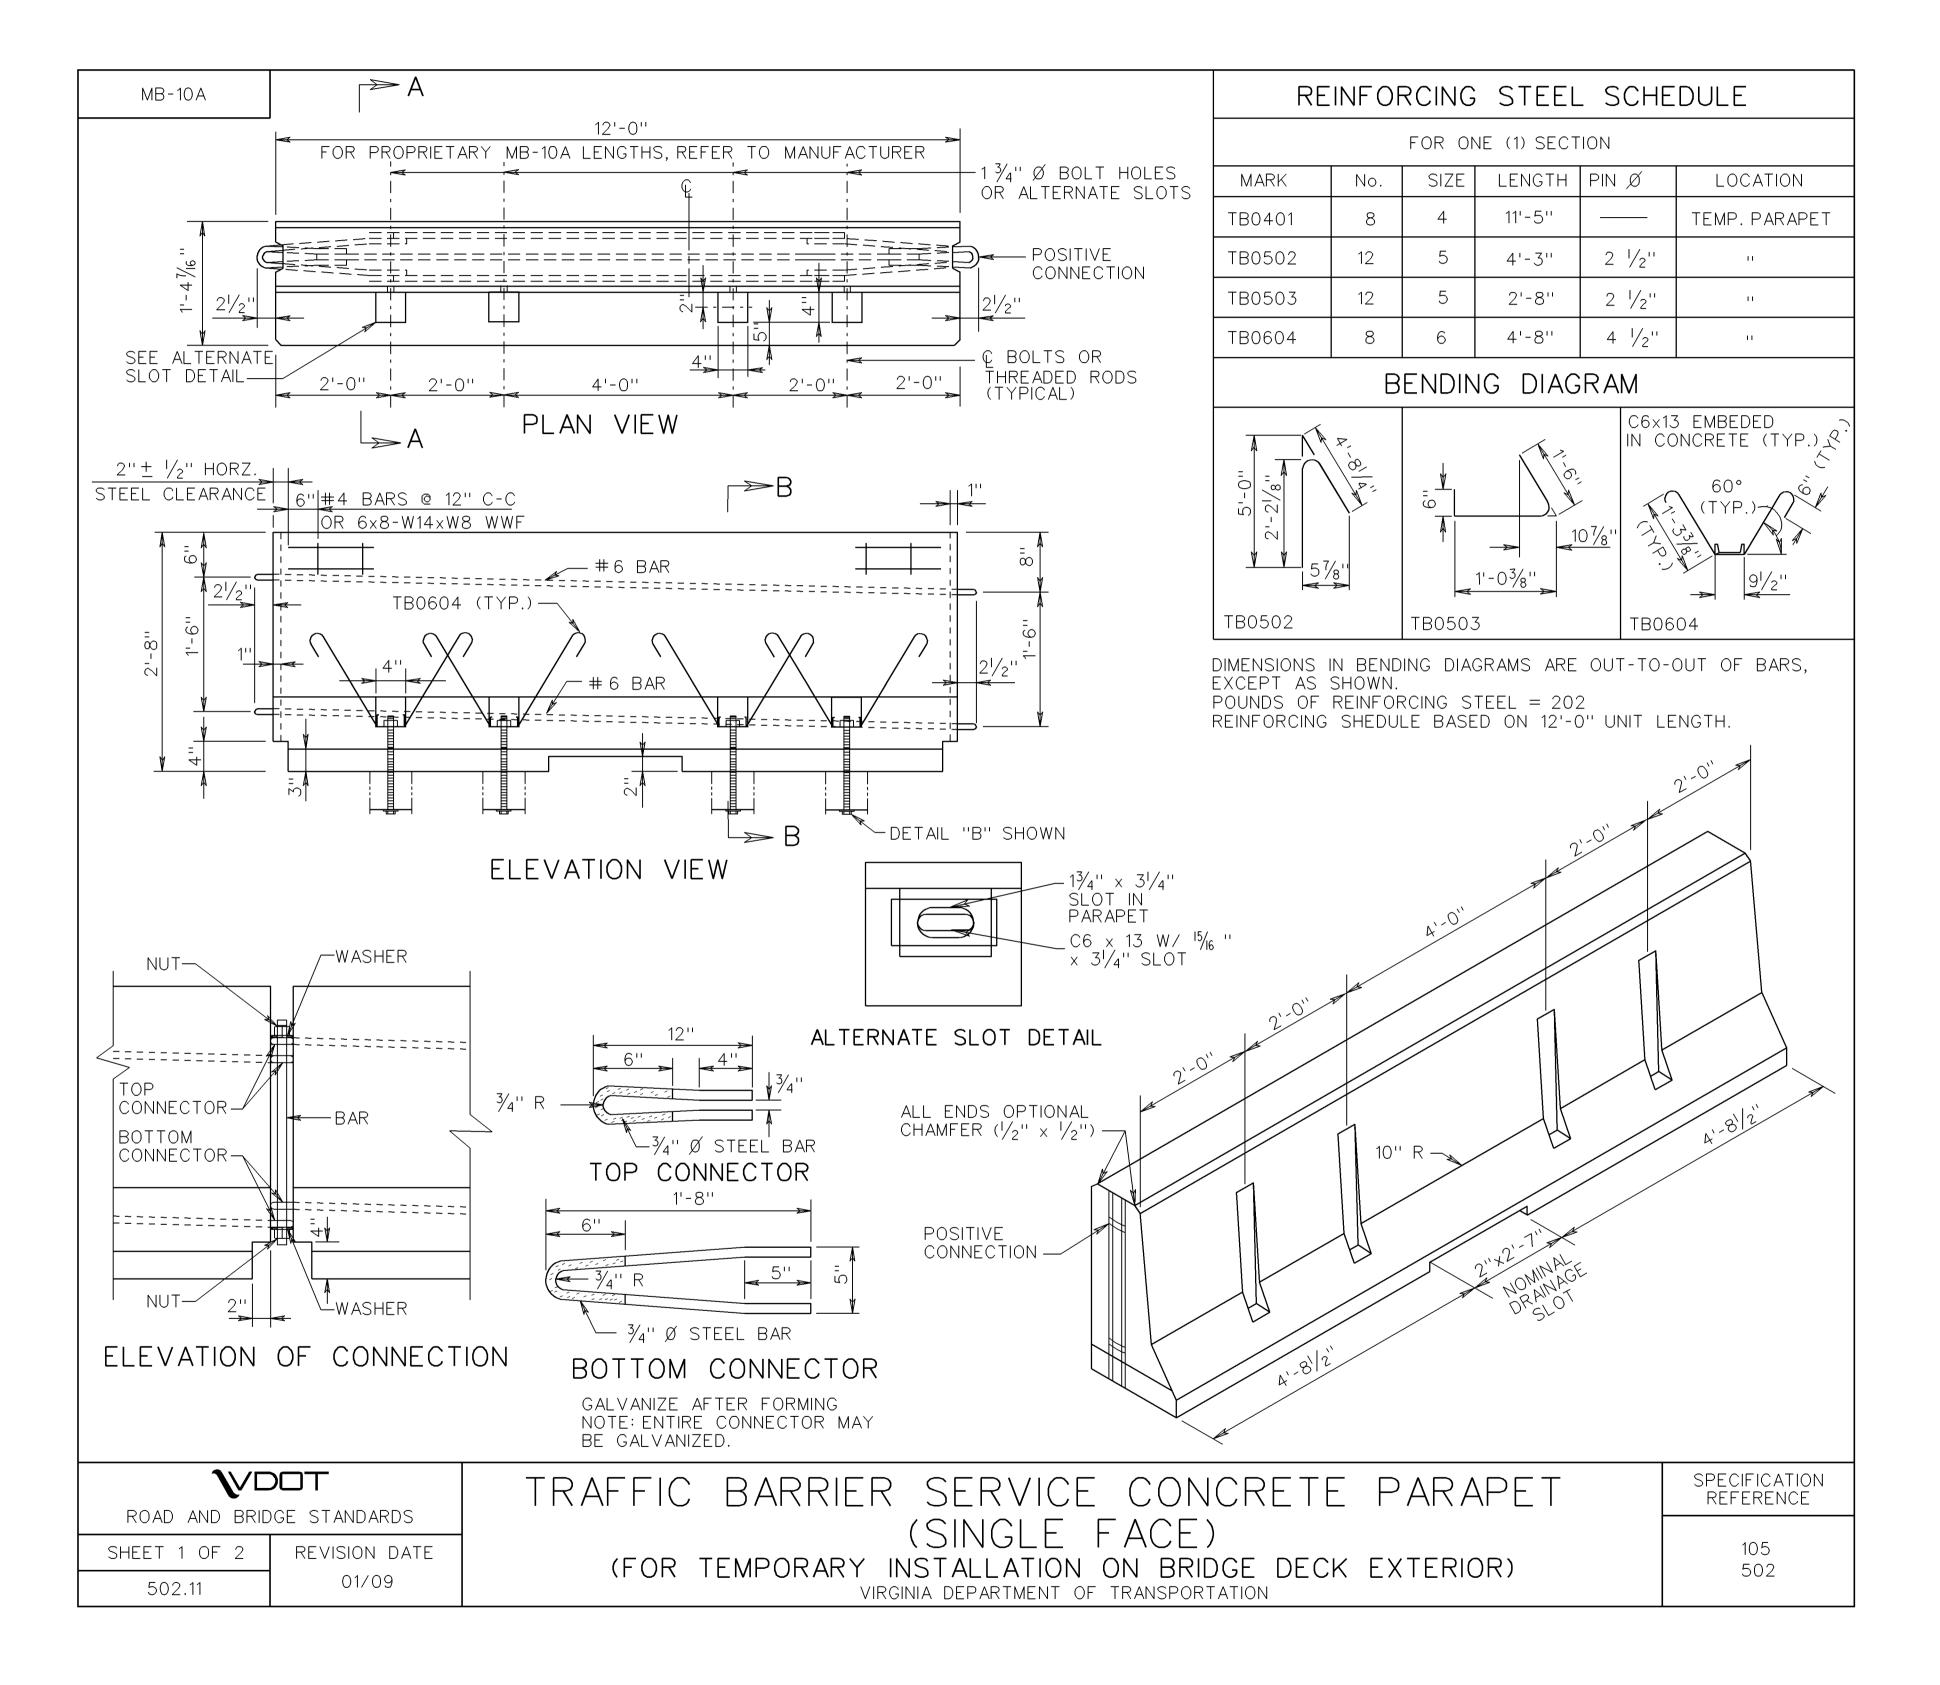

NEW. 01/09 SPECIAL DESIGN SECTION DRAWING NO. IIS05_01

PLAN NO. PROJECT FILE NO. SHEET NO.