
\$REF006 \$DGN\$ \$REF001 *\$REF002* \$REF003 \$REF004 *\$REF005* \$LEV004 \$LEV006 \$DGNLEV \$LEV001 \$LEV002 \$LEV003 \$LEV005

PROJECT MANAGER (Project Mgr_Name_(QQQ) 000-0000 (District)> SURVEYED BY \(\sumber Surveyor_Name \(\text{OQQ} \) QQQ-QQQQ (District)\(\rangle\) DESIGN SUPERVISED BY (Supervisor_Name (000) 000-0000 (District)) DESIGNED BY \(\textit{Designer_Name_(000)_000-0000 (District)}\)

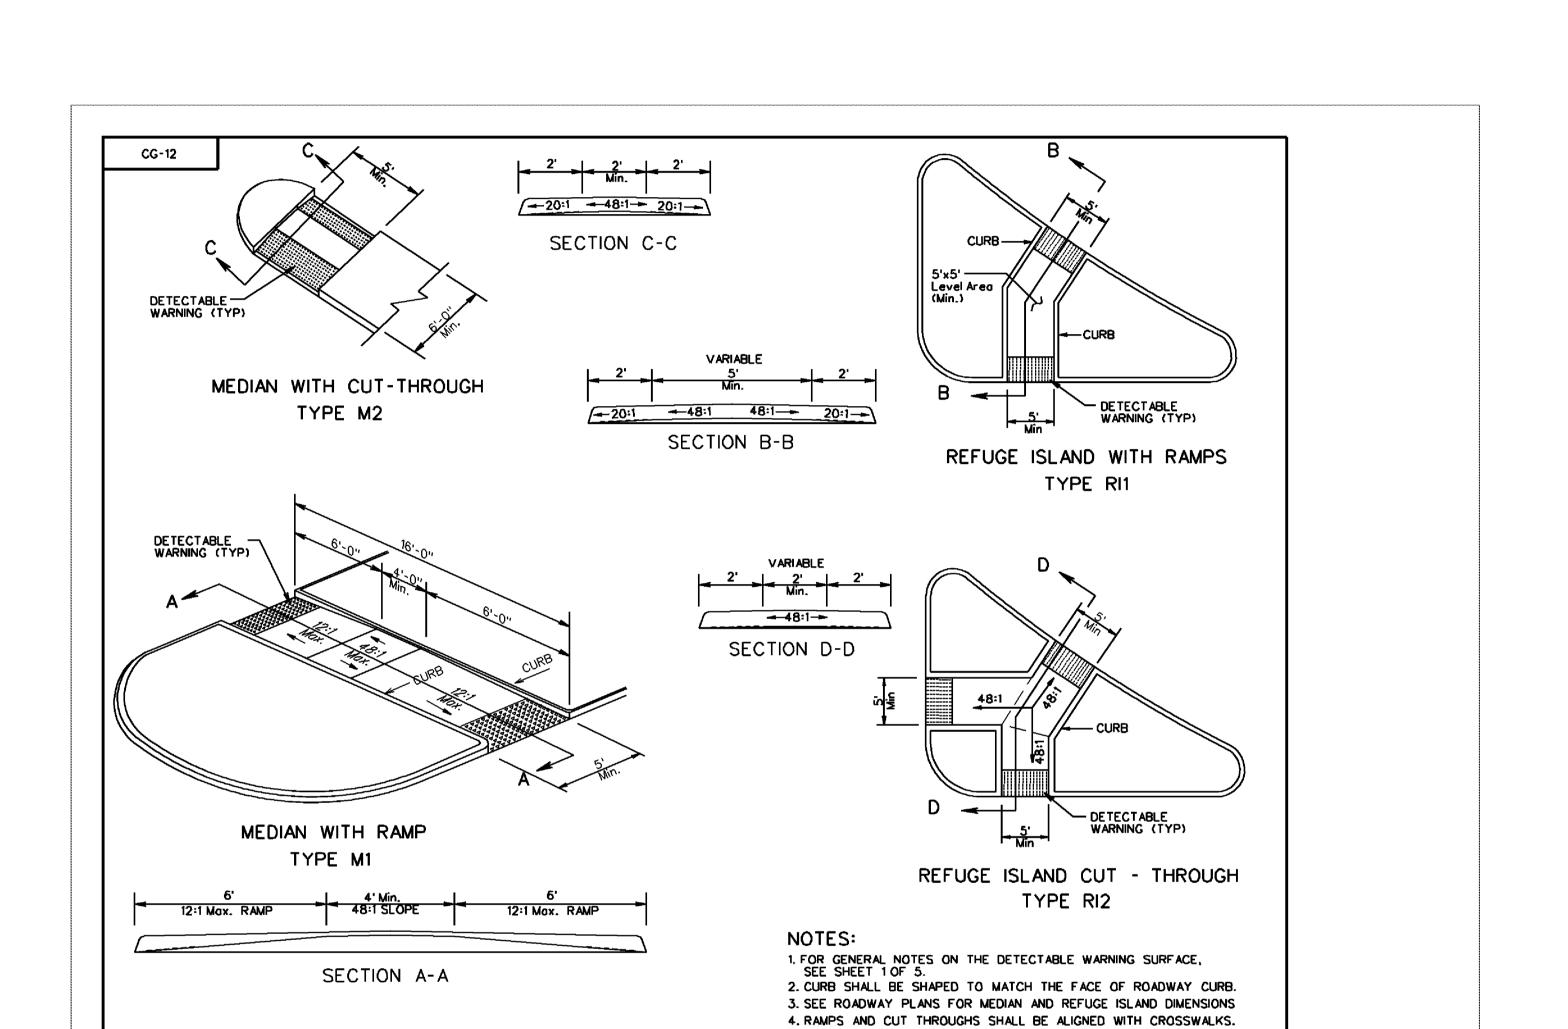

CG-12 DETECTABLE WARNING SURFACE

MEDIAN AND REFUGE ISLAND APPLICATIONS

VIRGINIA DEPARTMENT OF TRANSPORTATION

SPECIFICATION REFERENCE

105 502

VDOT

ROAD AND BRIDGE STANDARDS

SHEET 5 OF 5

203.08A

REVISION DATE

REVISED ROUTE PROJECT VA.

DESIGN FEATURES RELATING TO CONSTRUCTION OR TO REGULATION AND CONTROL OF TRAFFIC MAY BE SUBJECT TO CHANGE AS DEEMED NECESSARY BY THE DEPARTMENT

REV. 10/09 SPECIAL DESIGN SECTION DRAWING NO. IIS02_05

PROJECT SHEET NO.