



REVISED ON 1-04


GR-INS

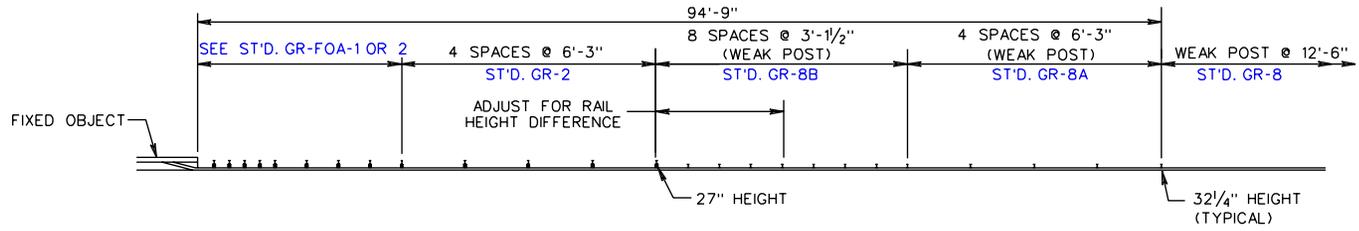

TRANSITION FROM WEAK POST GUARDRAIL TO FIXED OBJECT

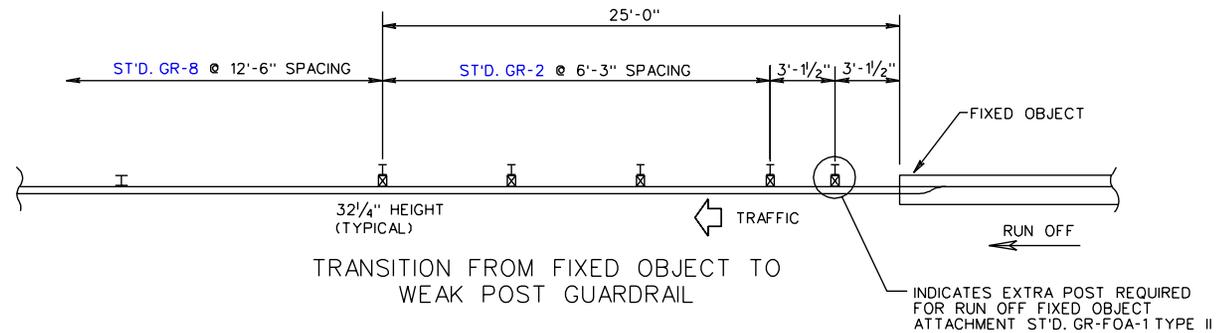

TRANSITION FROM FIXED OBJECT TO WEAK POST GUARDRAIL

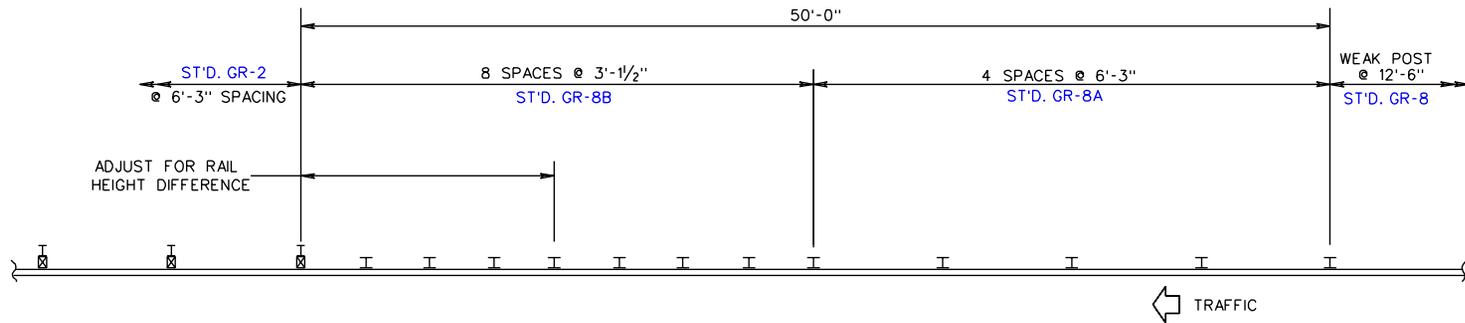

TRANSITION FROM WEAK POST TO STRONG POST GUARDRAIL

SHEET 7 OF 8

REV. 7/01

501.39

W BEAM GUARDRAIL INSTALLATION CRITERIA

VIRGINIA DEPARTMENT OF TRANSPORTATION

SPECIFICATION REFERENCE

221
505