



PM-1


### INTERCHANGE EXIT

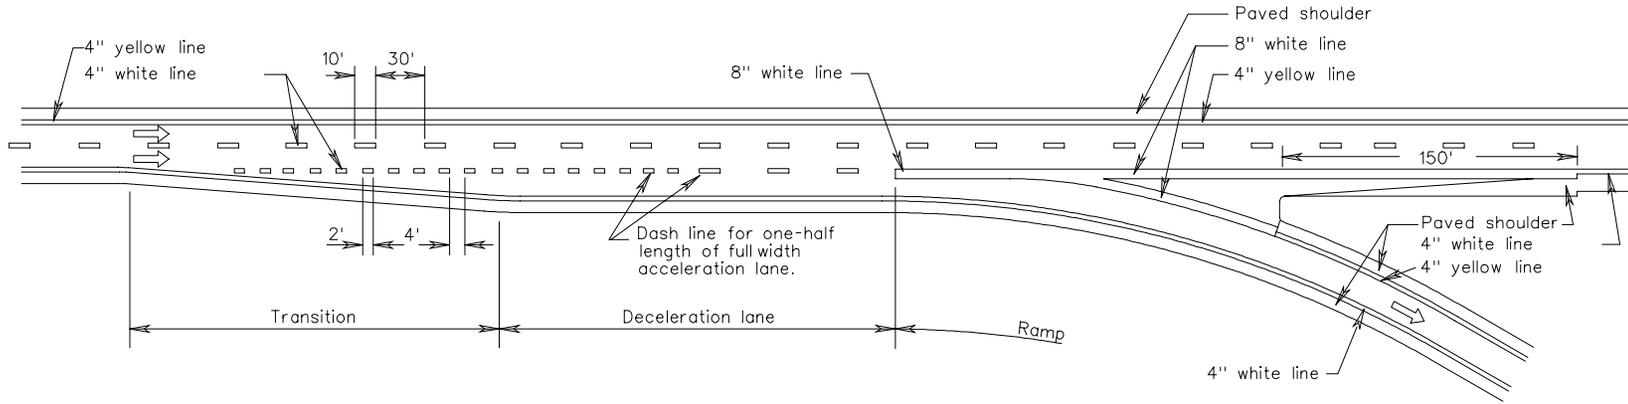


### INTERCHANGE ENTRANCE

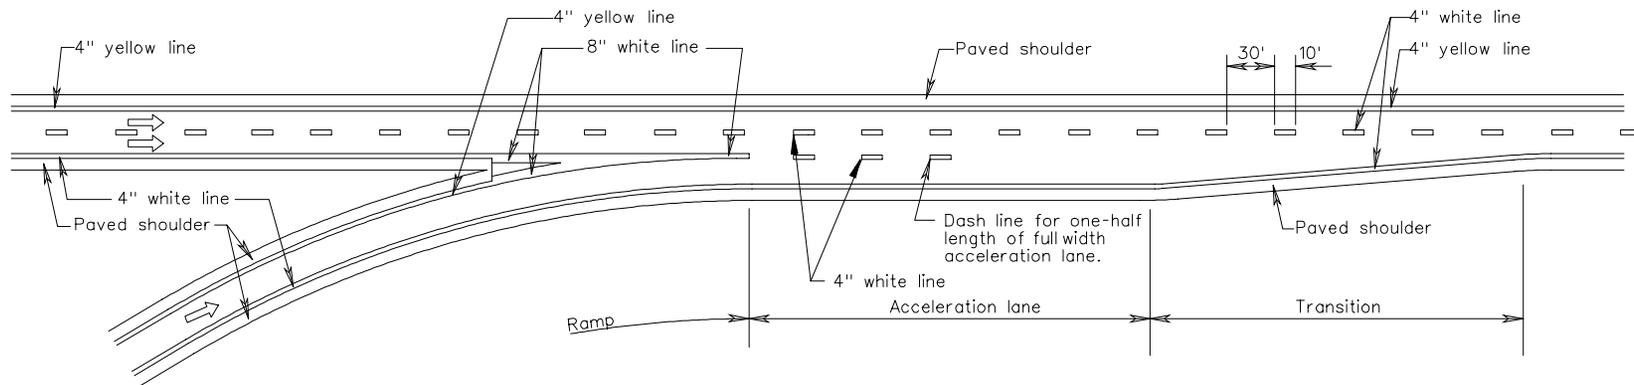

### GORE AREA HATCHING OPTIONAL

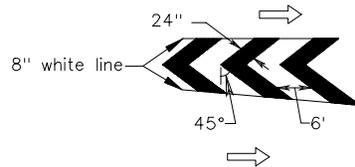

### LATERAL PLACEMENT FOR PAVEMENT LINE MARKING ON HYDRAULIC CEMENT CONCRETE

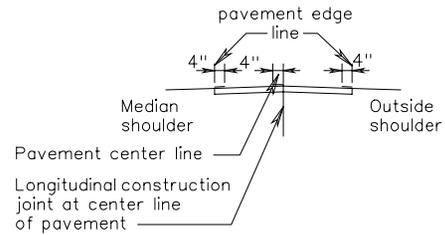

### Notes:

Place pavement center line marking on center line of bituminous surface.

All pavement markings shall be installed in accordance with the MUTCD.

## TYPICAL PAVEMENT MARKING DETAILS

VIRGINIA DEPARTMENT OF TRANSPORTATION